




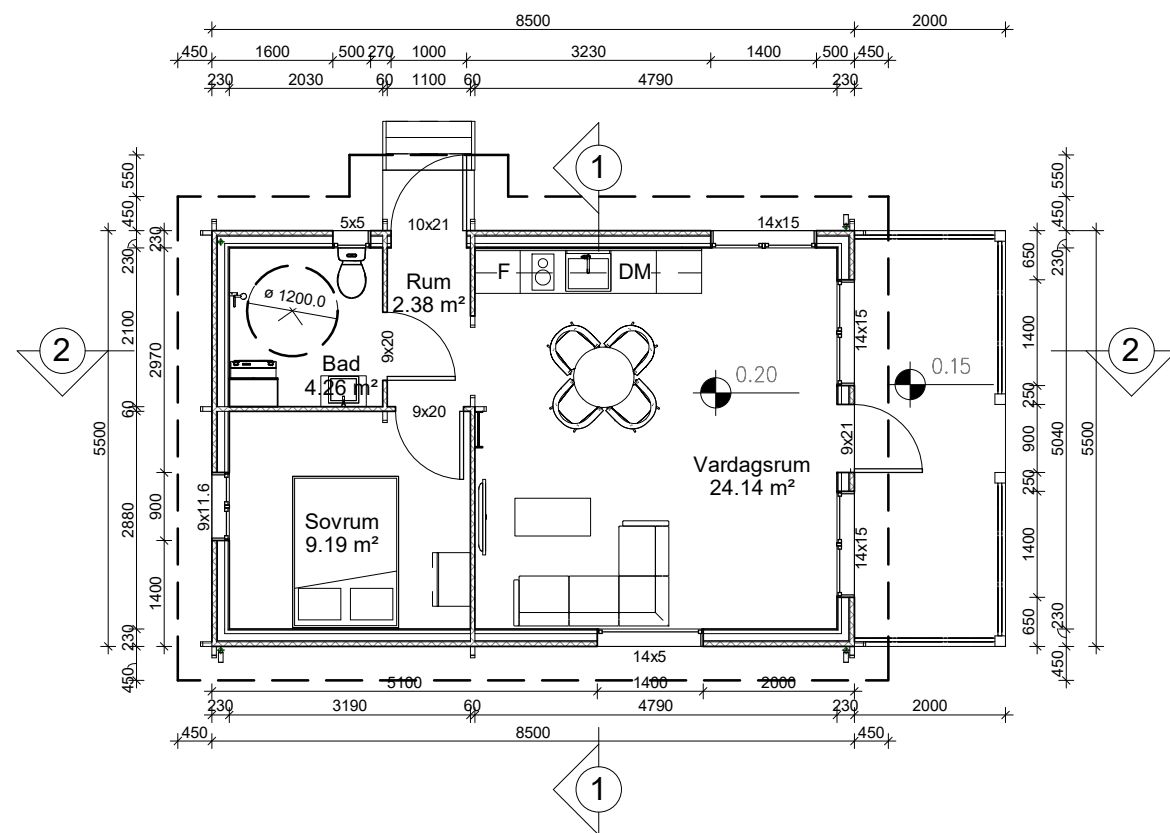

1 Marknivå
1 : 100

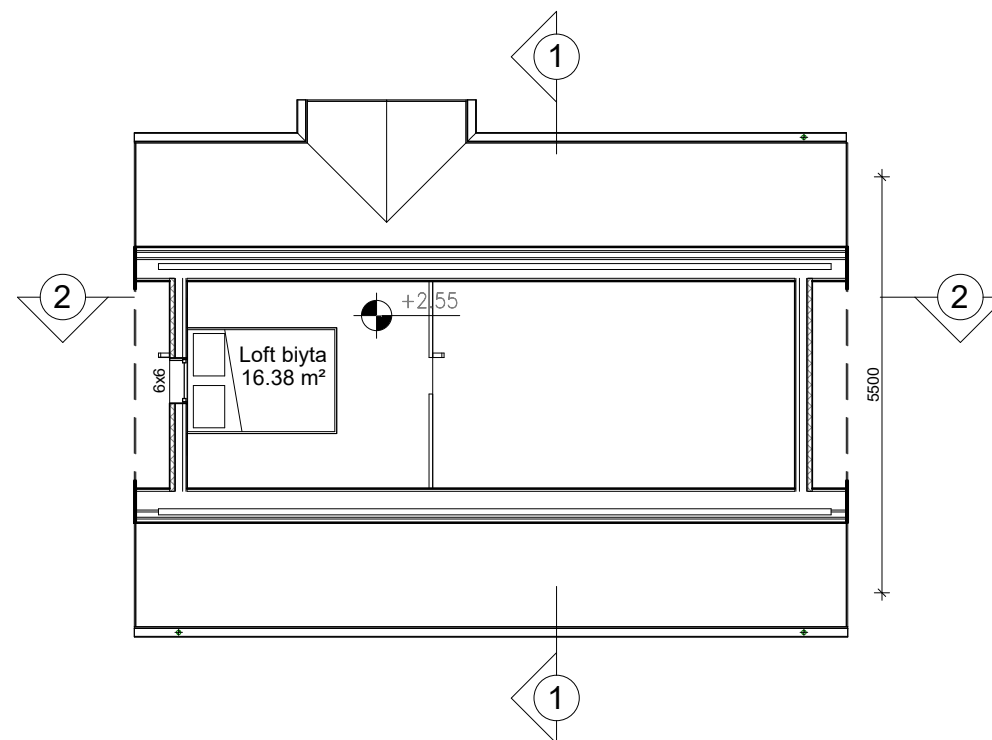

2 Övre plan
1 : 100

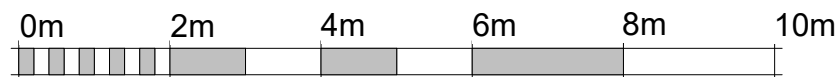

VISUELL SKALA 1:100 @ A3

Boytor	
Namn	Area
Bad	4.26 m²
Vardagsrum	24.14 m²
Loft biyta	16.38 m²
Sovrum	9.19 m²
Rum	2.38 m²
Byggarea: 5.5m x 8.5m =46.75 m2	56.35 m²




FASTIGHETSBETECKNING
ENTRÉPLAN & ÖVRE PLAN

Ritn.nr. A1


REV: 2018-06-01

Skala: 1 : 100 (A3)

RITAD AV: Attefallhuset.se

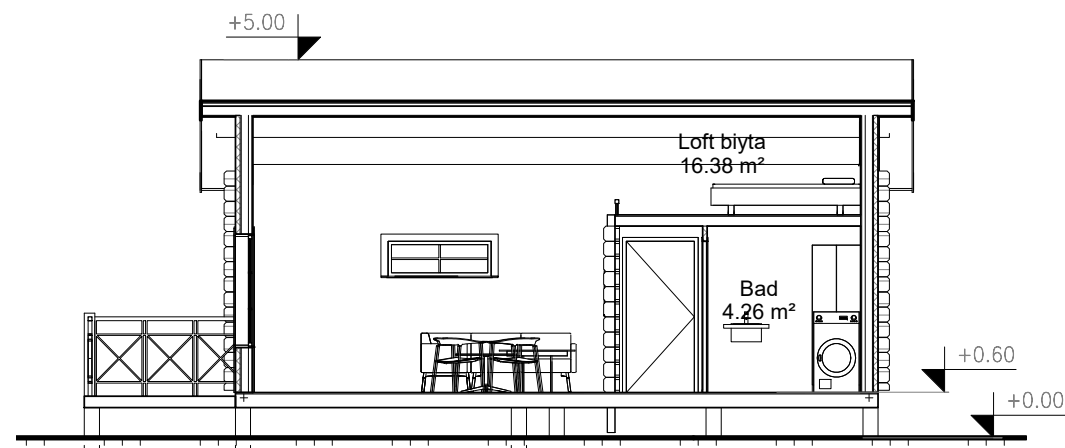


1 Sektion 2
1 : 100

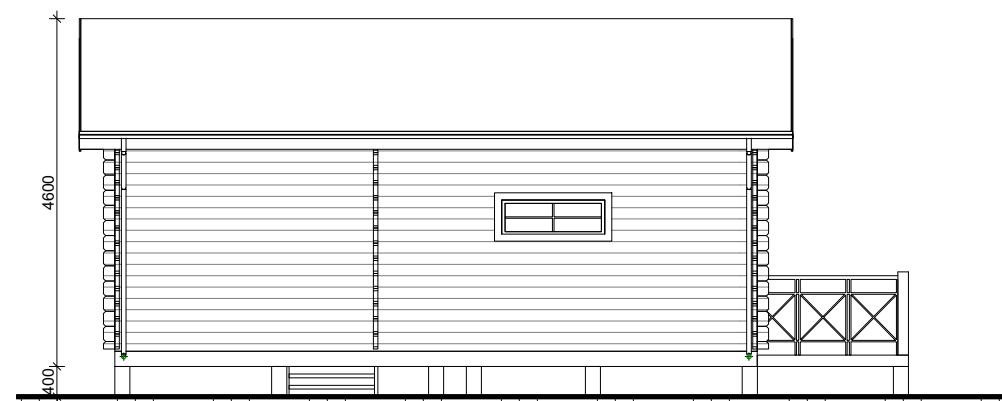


3 Fasad 1
1 : 100



5 Fasad 2
1 : 100

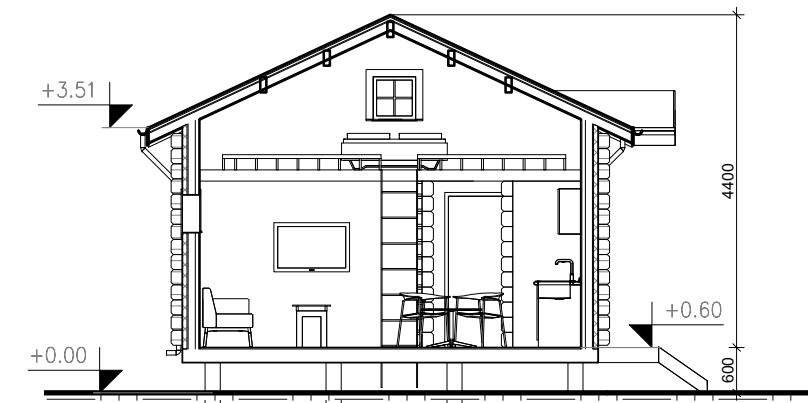


2 Sektion 1
1 : 100

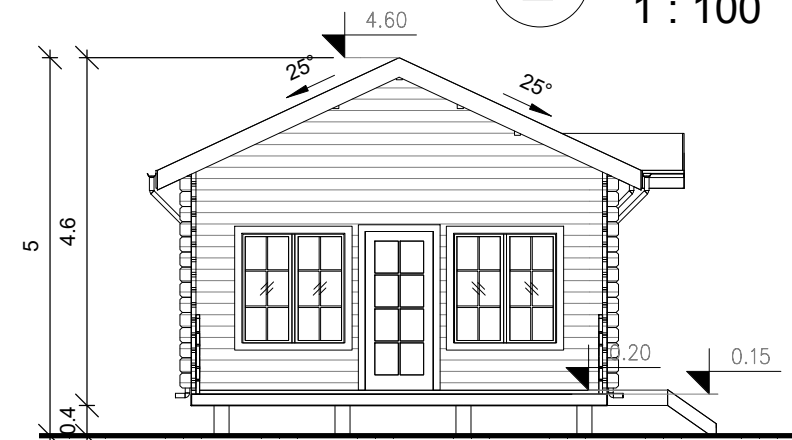

4 Fasad 4
1 : 100



6 Fasad 3
1 : 100

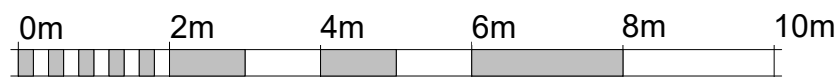

VISUELL SKALA 1:100 @ A3



Ritn.nr. A2

REV: 2018-06-01

Skala: 1 : 100 (A3)

RITAD AV: Attefallhuset.se

FASTIGHETSBETECKNING
FASADER